


K:\OCA_Library\OCA\142371034 - Ocala WTP Feasibility Study\CADD\Phase 4\B01.dwg, Layout/Layout1 Jul 17, 2022 Daniel Arista
 WRS: W-220666-000-000.dwg

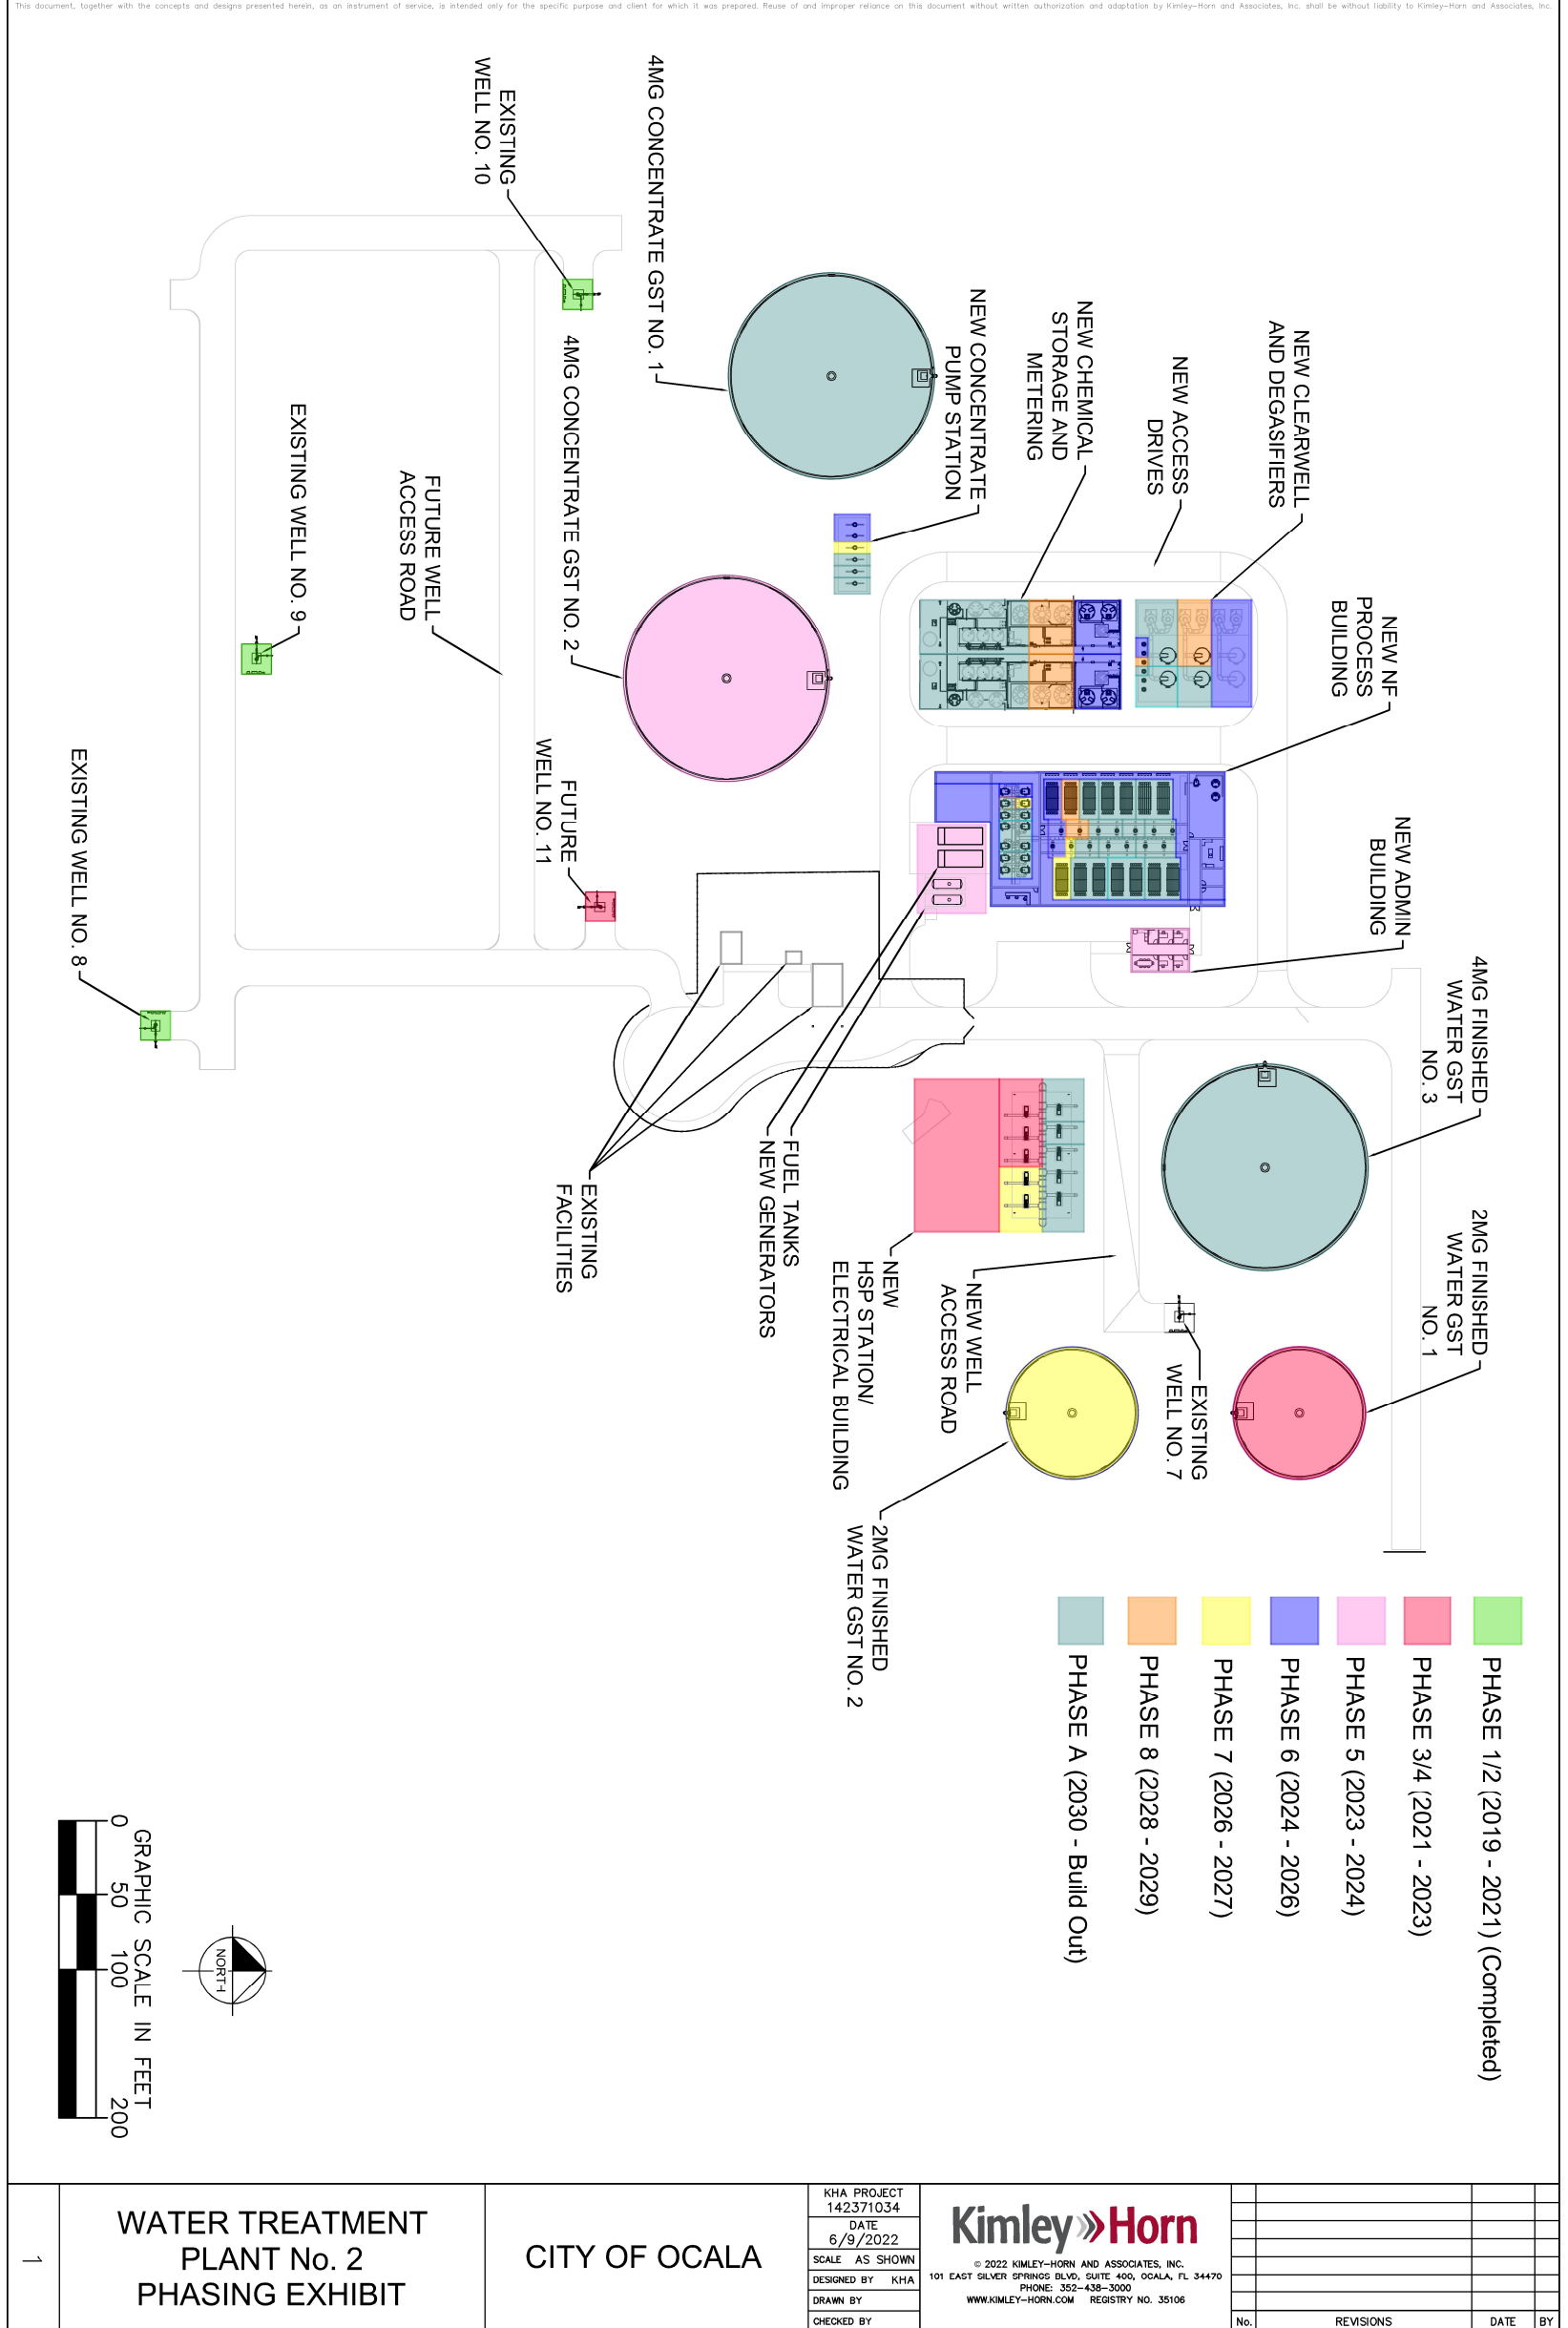

WATER TREATMENT PLANT No. 2 PHASING EXHIBIT

CITY OF OCALA

KHA PROJECT 142371034
 DATE 6/9/2022
 SCALE AS SHOWN
 DESIGNED BY KHA
 DRAWN BY
 CHECKED BY

Kimley-Horn
 © 2022 KIMLEY-HORN AND ASSOCIATES, INC.
 101 EAST SILVER SPRINGS BLVD, SUITE 400, OCALA, FL 34470
 PHONE: 352-438-3000
 WWW.KIMLEY-HORN.COM REGISTRY NO. 35106

No.	REVISIONS	DATE	BY