


Exhibit B- Sheet #101 Pole/Power Drawings

#101
S. W. 3rd STREET


ALL Under Ground Conduits

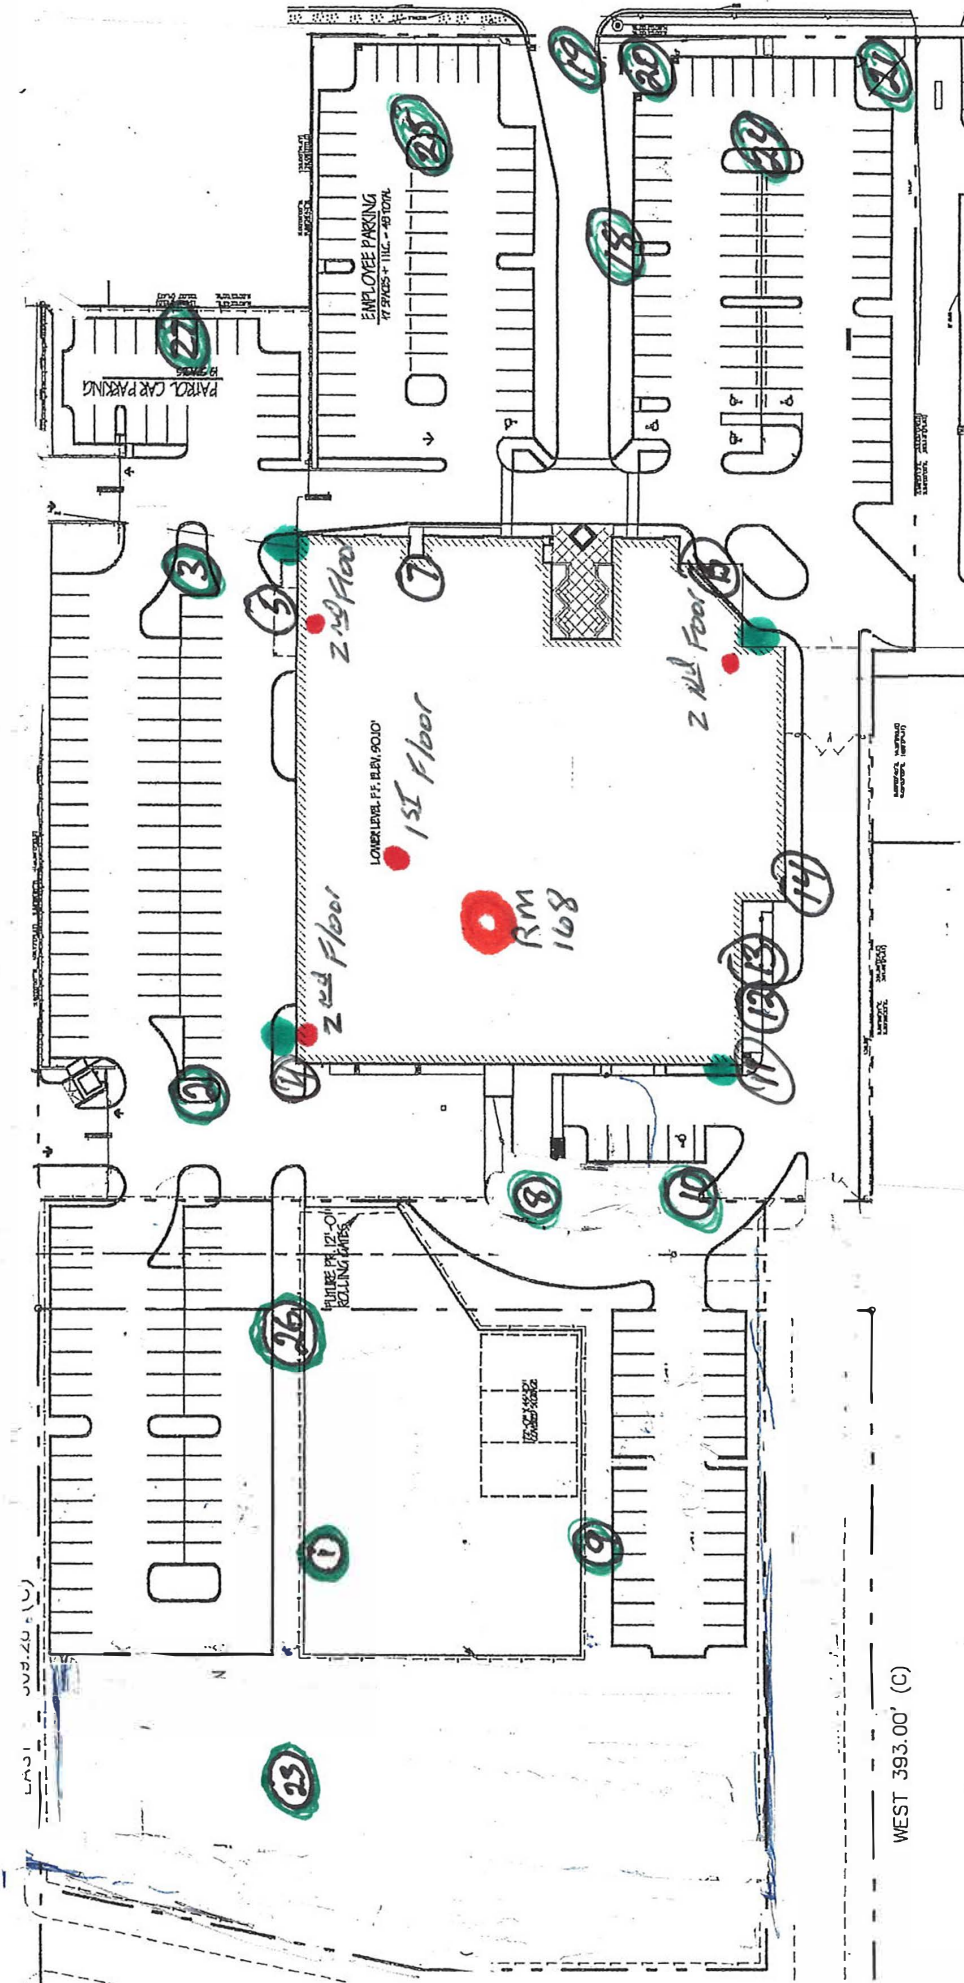

- = Generator Electric Panels inside Building
- = Enter Building with Power and Fiber wire
- = Room 168 Termination of Fiber and CAT 6 Switch
- = Camera location on Building (CAT 6 POE)
- = Pull camera's - Fiber and Power Terminated in Box Cabinet # 798A18-VE

#102
S. W. 3rd STREET

All Under Ground Conduits

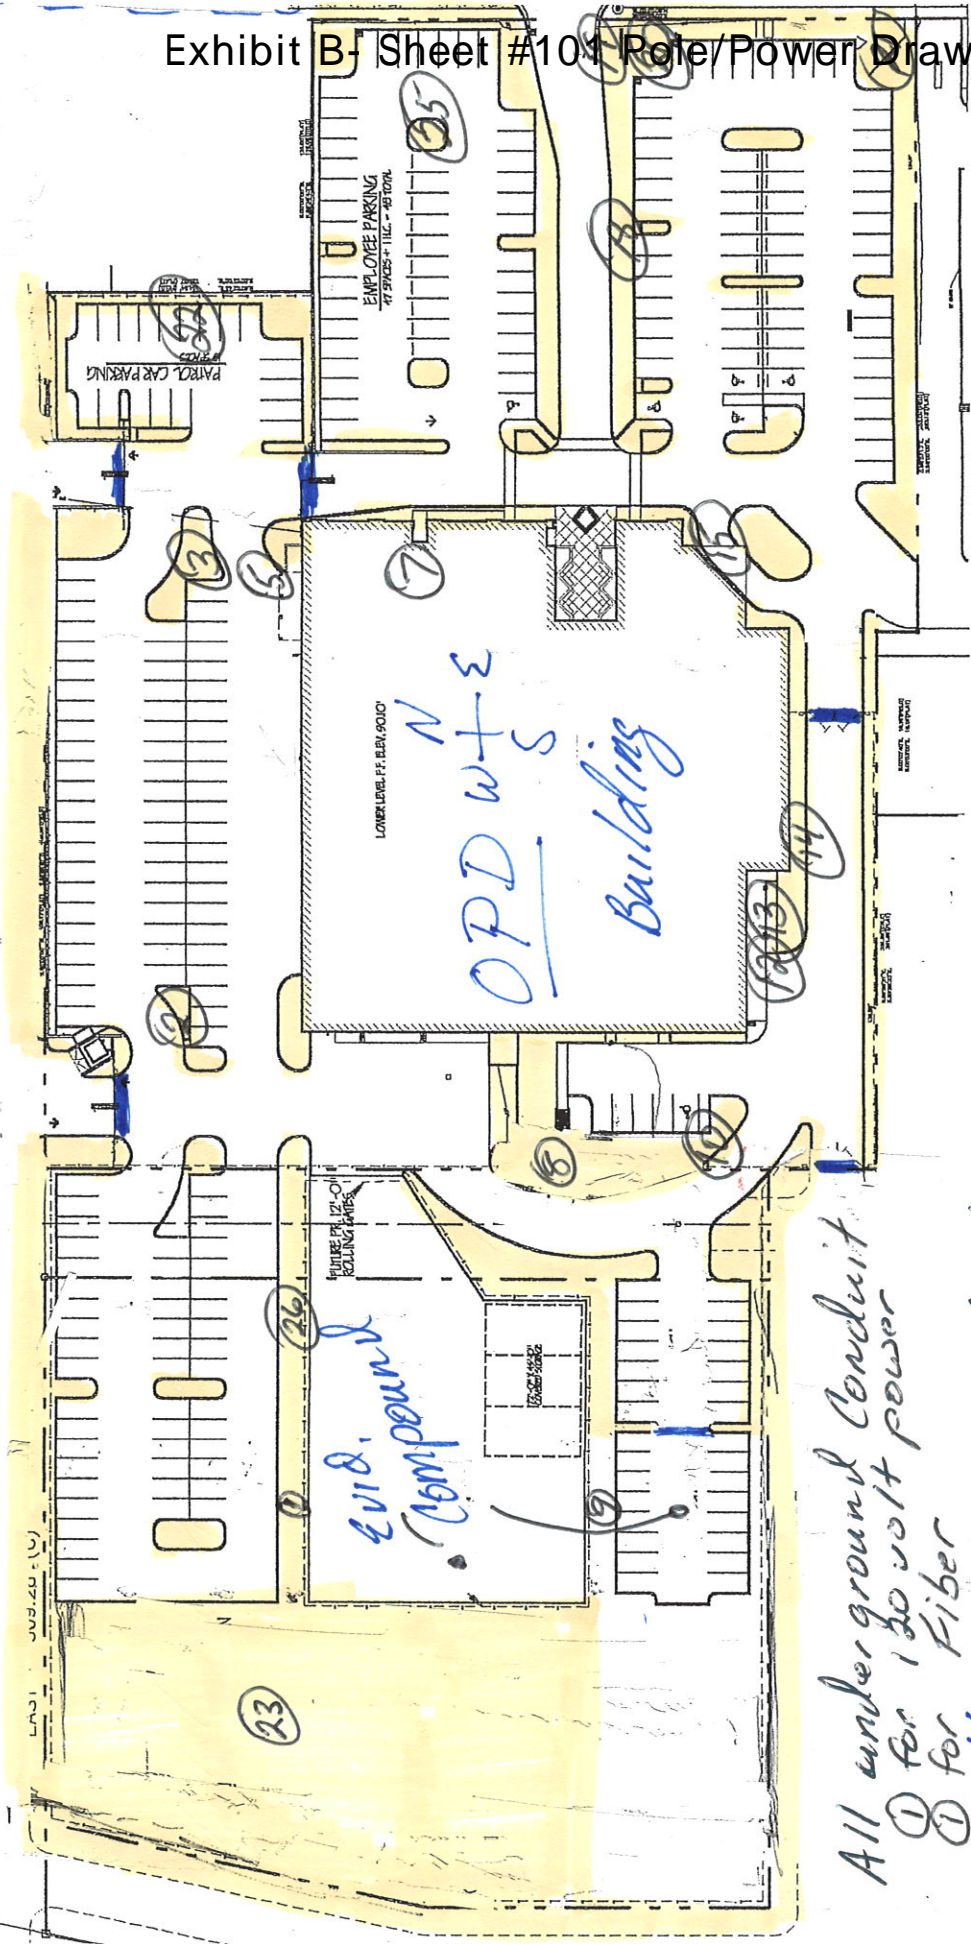

All under ground Conduit
 ① for 120 volt power
 ① for Fiber
 Yellow - Grass Areas

White - Parking lot, curb location
 Parking lot, curbs, grass, landscaping Back to Original Appearance
 No = Over Head Power - Fiber - CAT 6