


Exhibit C – Flume Detail

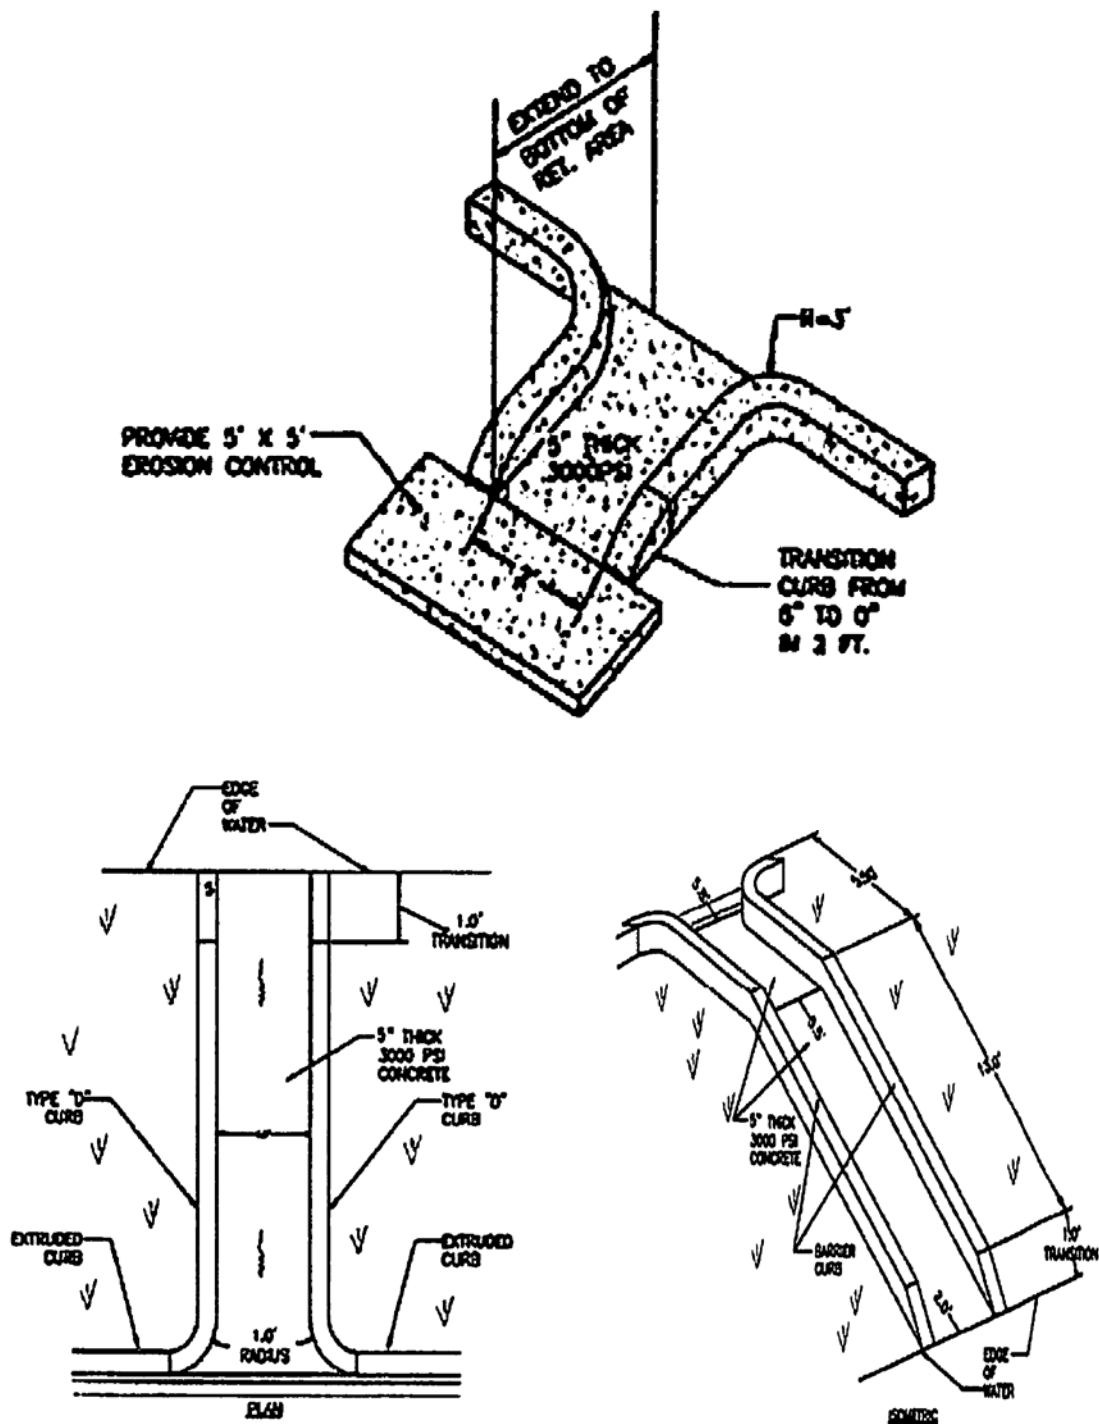

Concrete Flume

Exhibit C – Flume Detail

